

NOTES




All dimensions to be checked on site and any discrepancies notified prior to commencement of work.

Do not scale from this drawing - If in any doubt, ask.


REVISIONS

Date	Ref.	By

AS PROPOSED

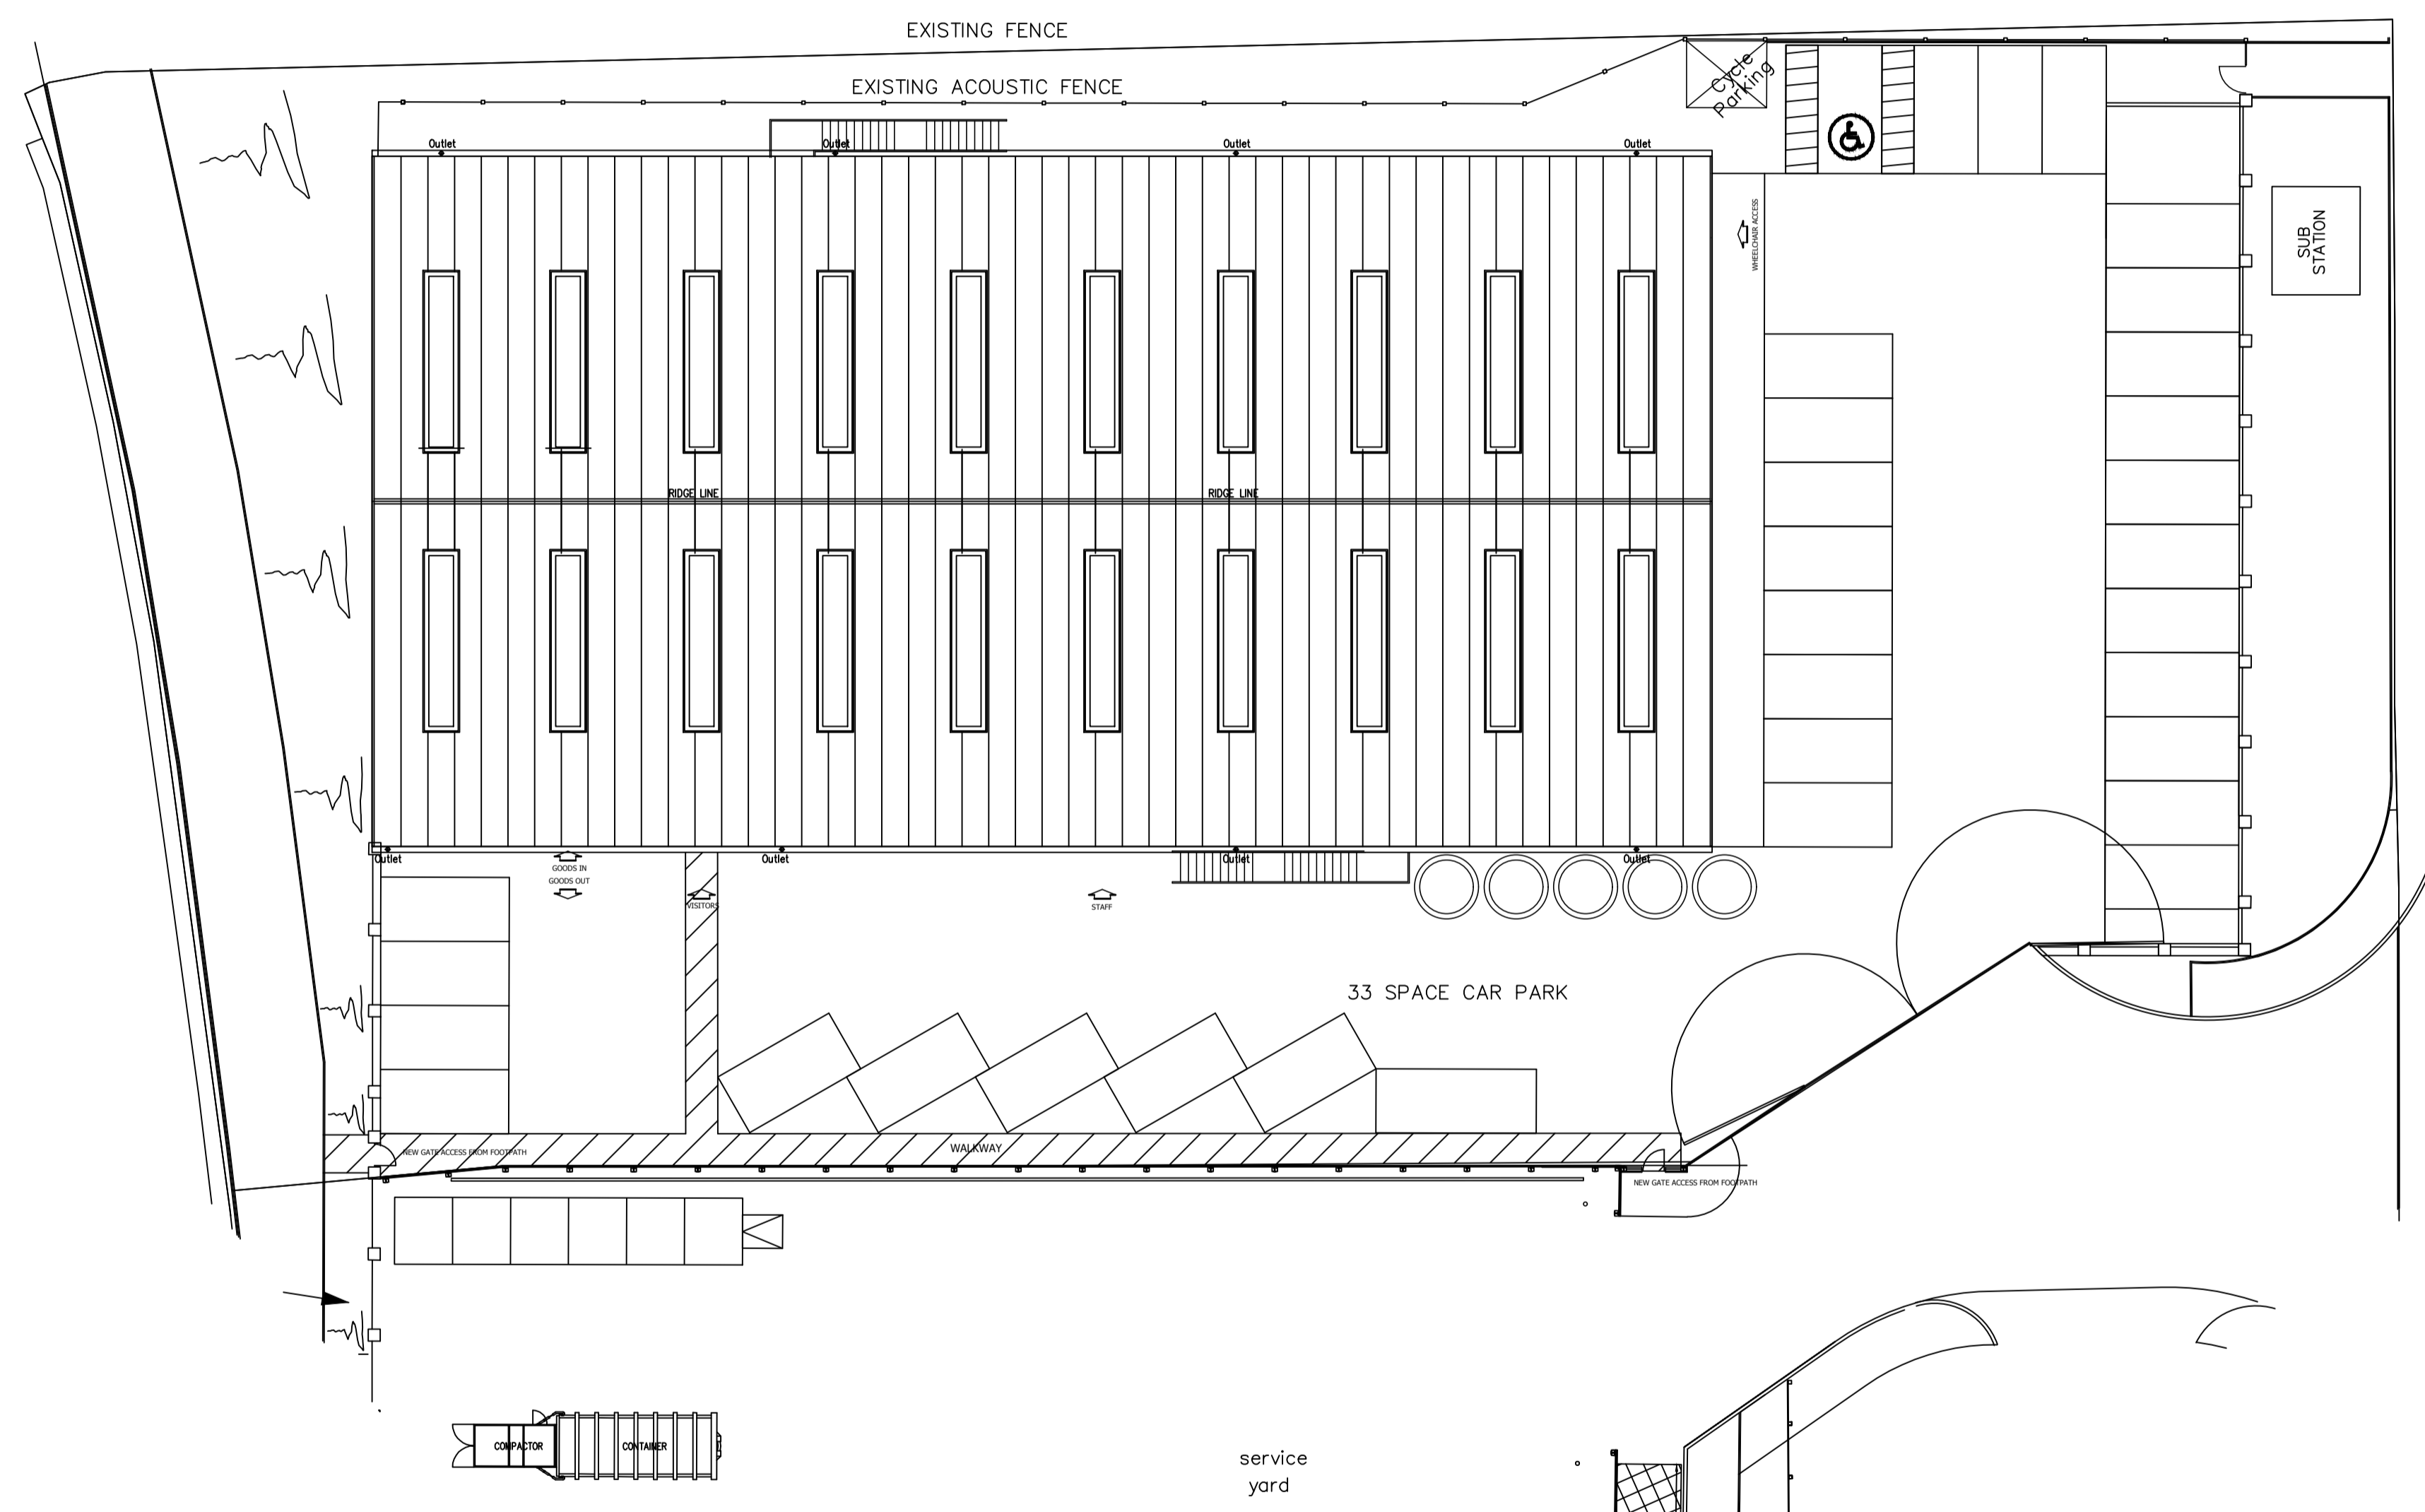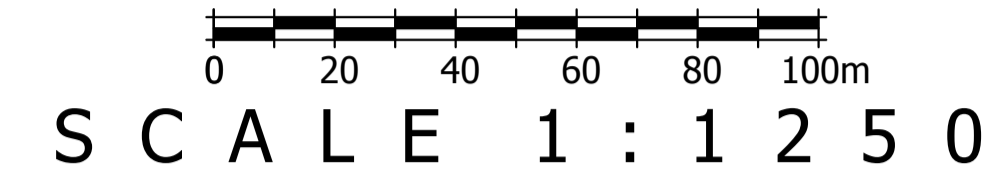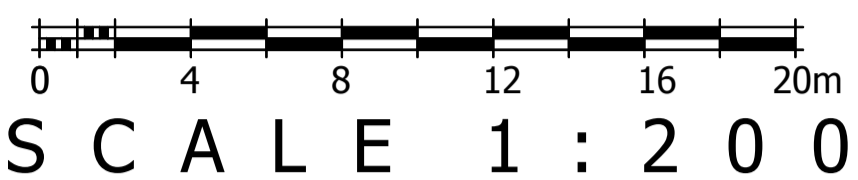

SITE PLAN

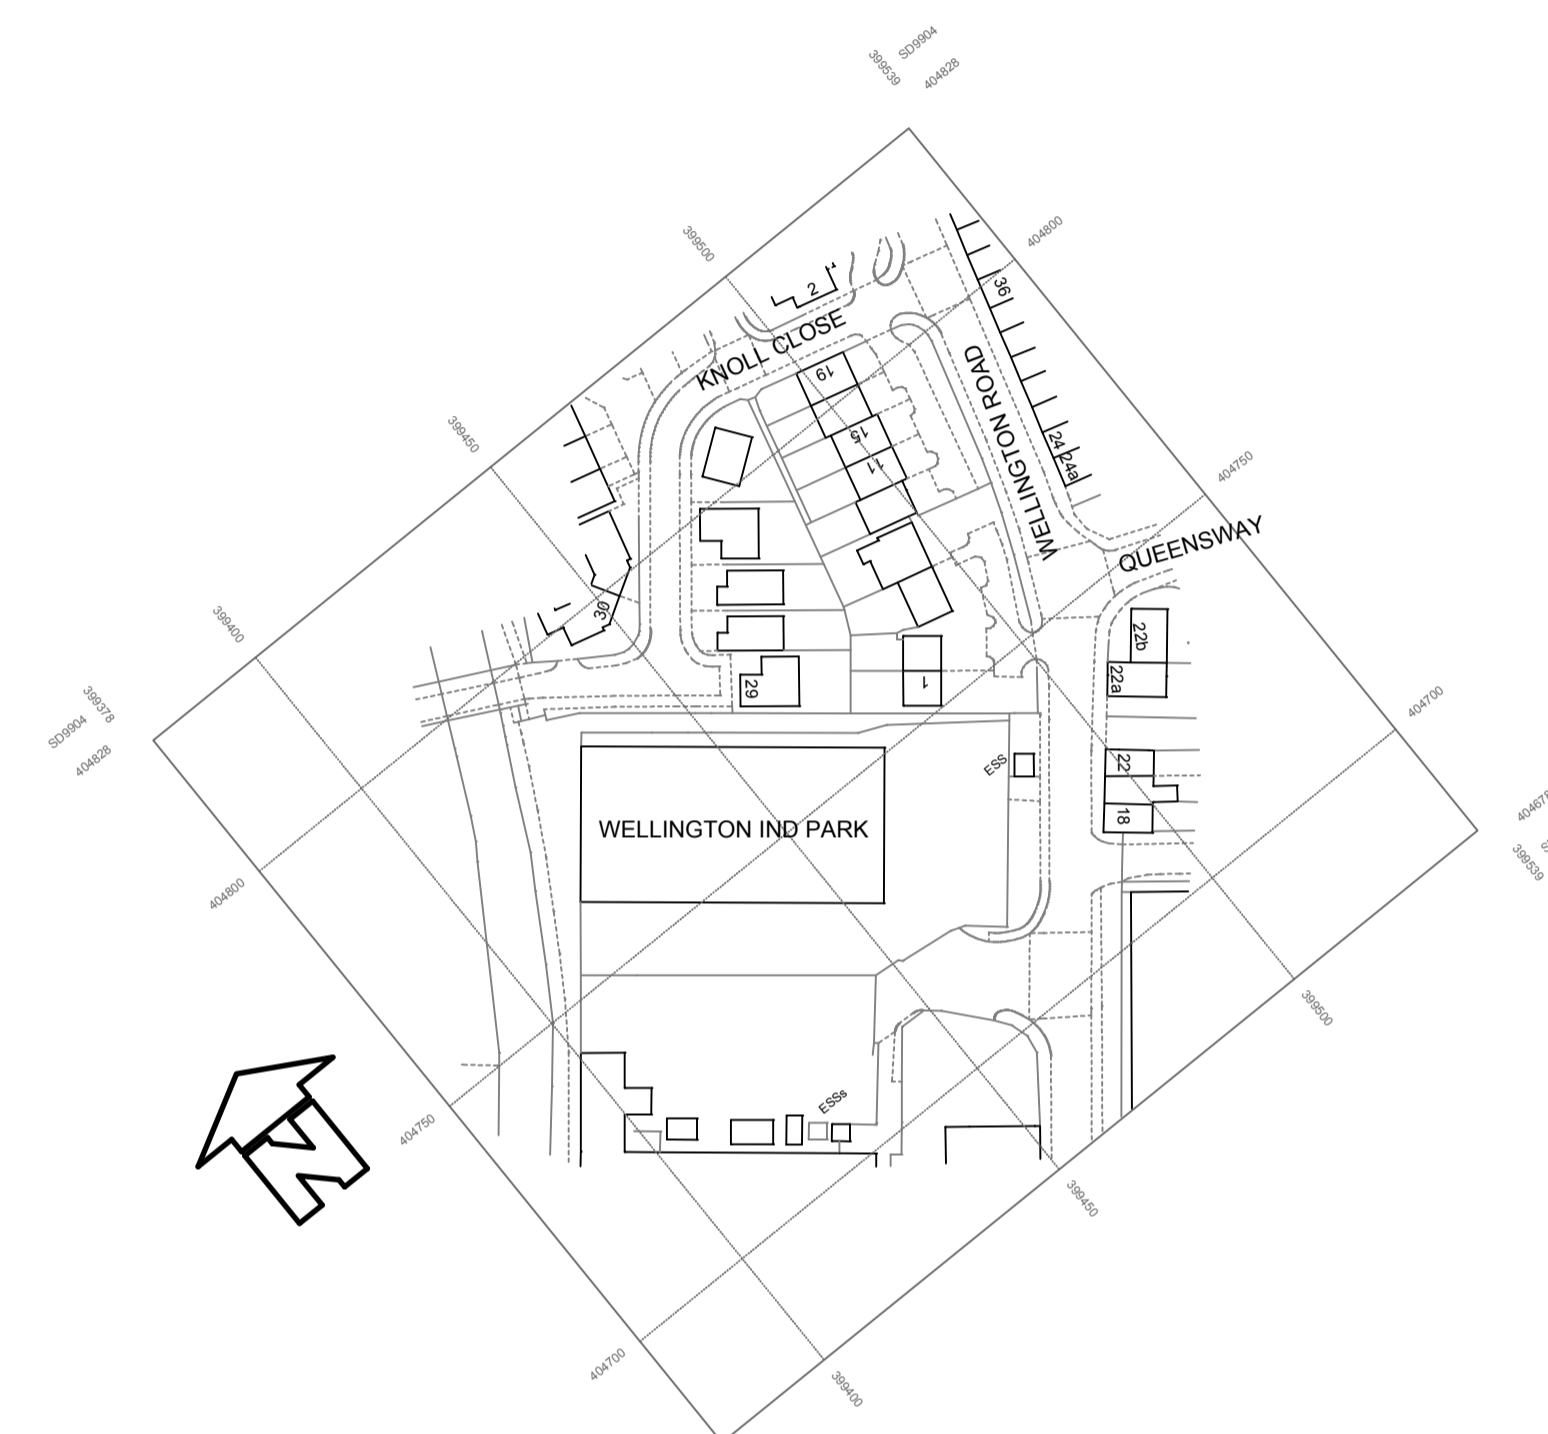

LOCATION PLAN



ARCHITECTURAL & INTERIOR DESIGNERS

169 ST. JOHN STREET
LEES
OLDHAM OL4 3DS
T: 0161 620 1438
F: 0161 620 1439

E: INFO@WHITTAKERDESIGN.CO.UK
W: WWW.WHITTAKERDESIGN.CO.UK

for consultation

PROJECT Donkeystone Brewery Co Wellington Industrial Park Wellington Road Greenfield, Oldham, OL3 7AQ
DRAWING TITLE as proposed site plan
SCALE 1:200 & 1:1250 @ A1 DATE Oct 2020
DRAWN L Hollinworth CHECKED NUMBER 3864.7 REVISION