
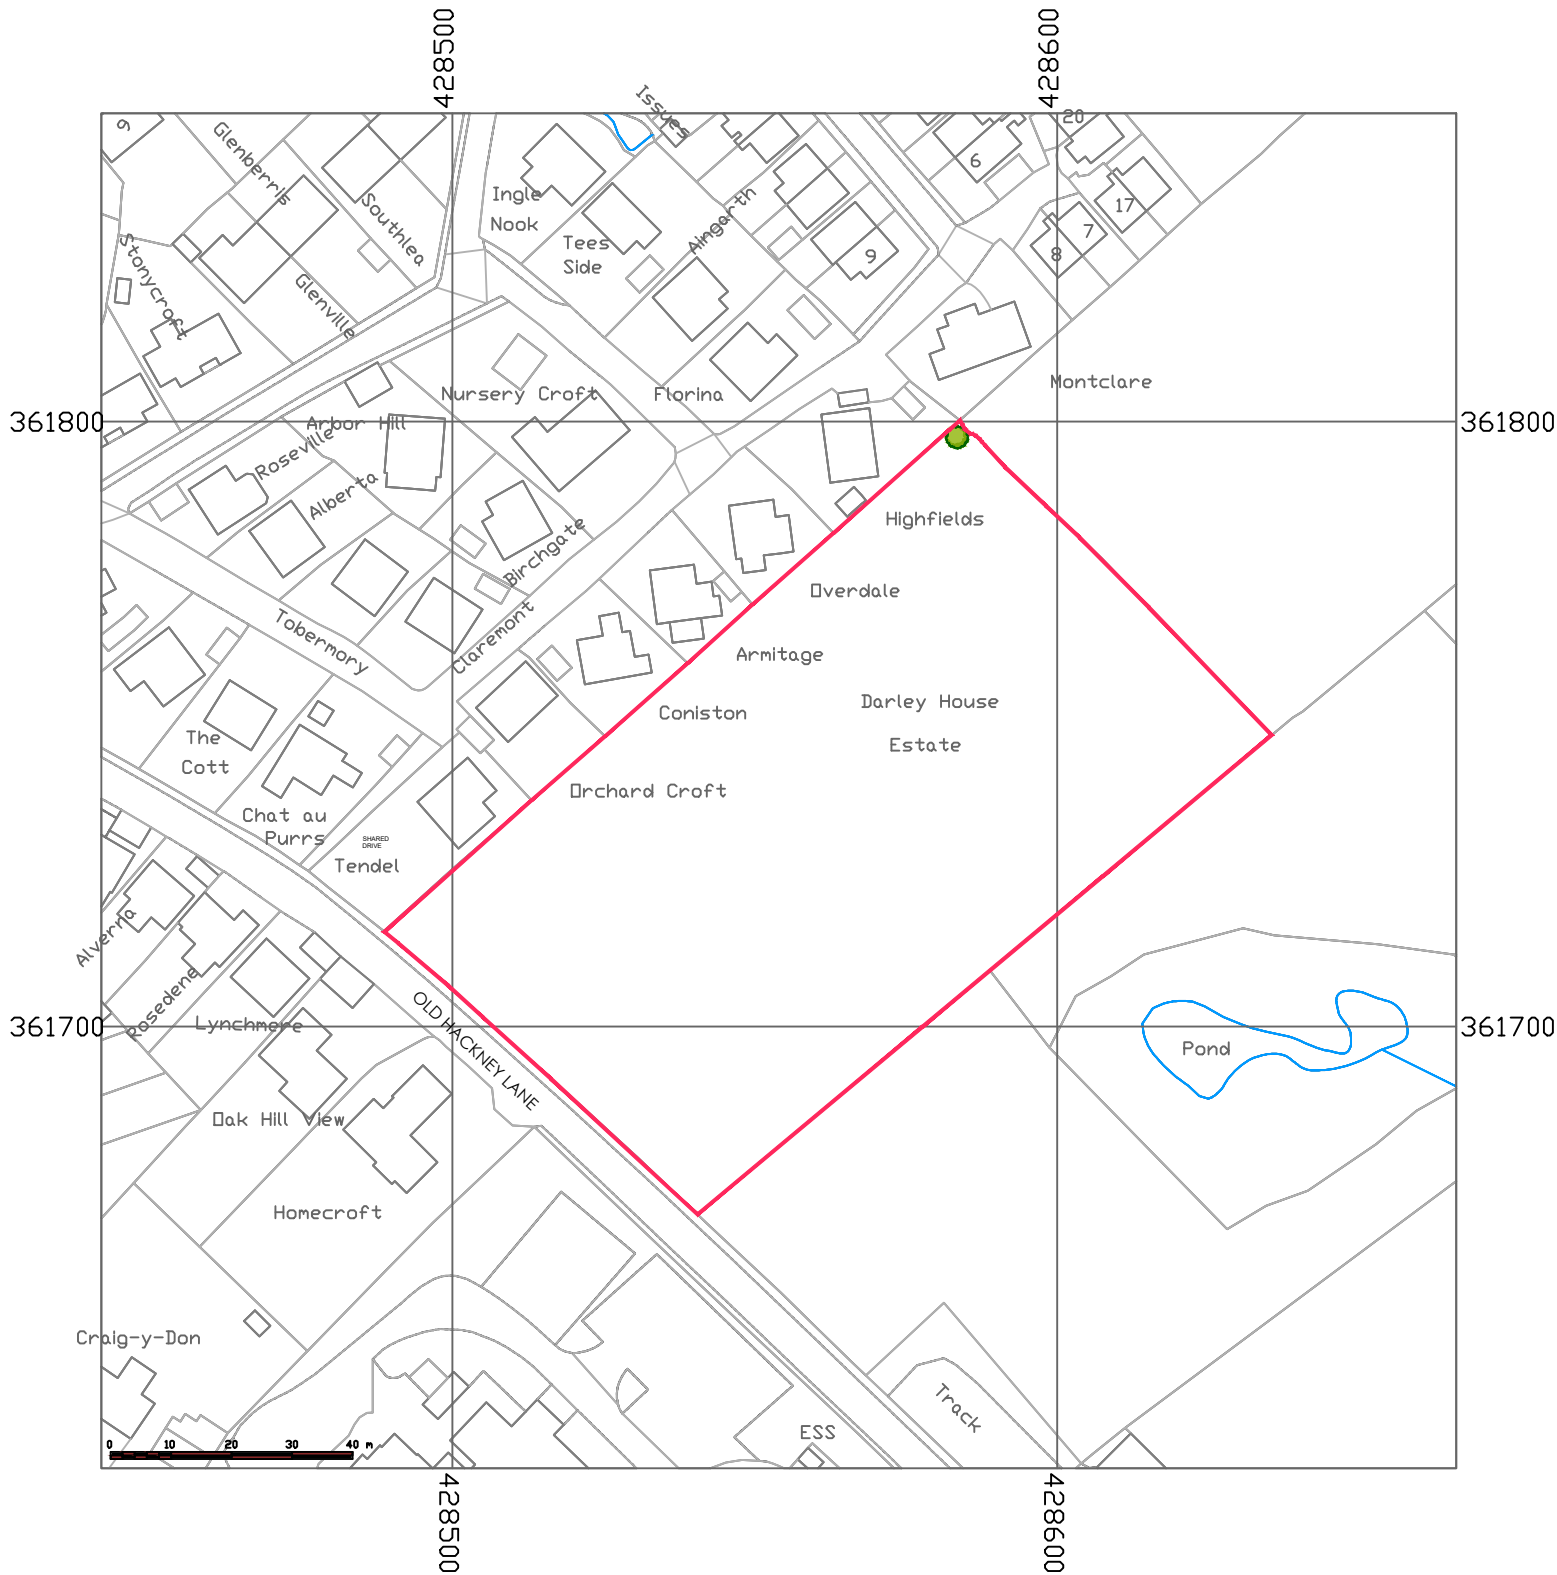


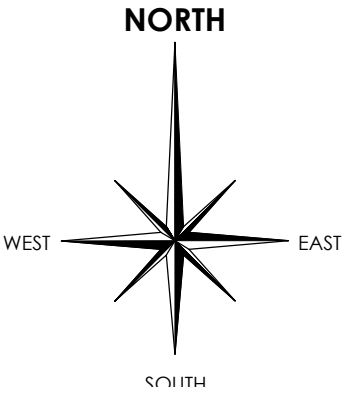

WATKISS DAWSON & WARD
Office 4 Civic Centre, Stourport on Severn DY13 8UJ
T: 01952 289076 M: 01952 289076
E: jeremy@wdward.co.uk W: www.wdwa.co.uk

Contract
**PROPOSED RESIDENTIAL DEVELOPMENT
OLD HACKNEY LANE MATLOCK**

Sheet Title
LOCATION PLAN

Client
BOWSALL

Scale Date
1:1250@A3 10.01.22

Drawn By Checked By
JDW

Drawing Number
2202 - P- 01