
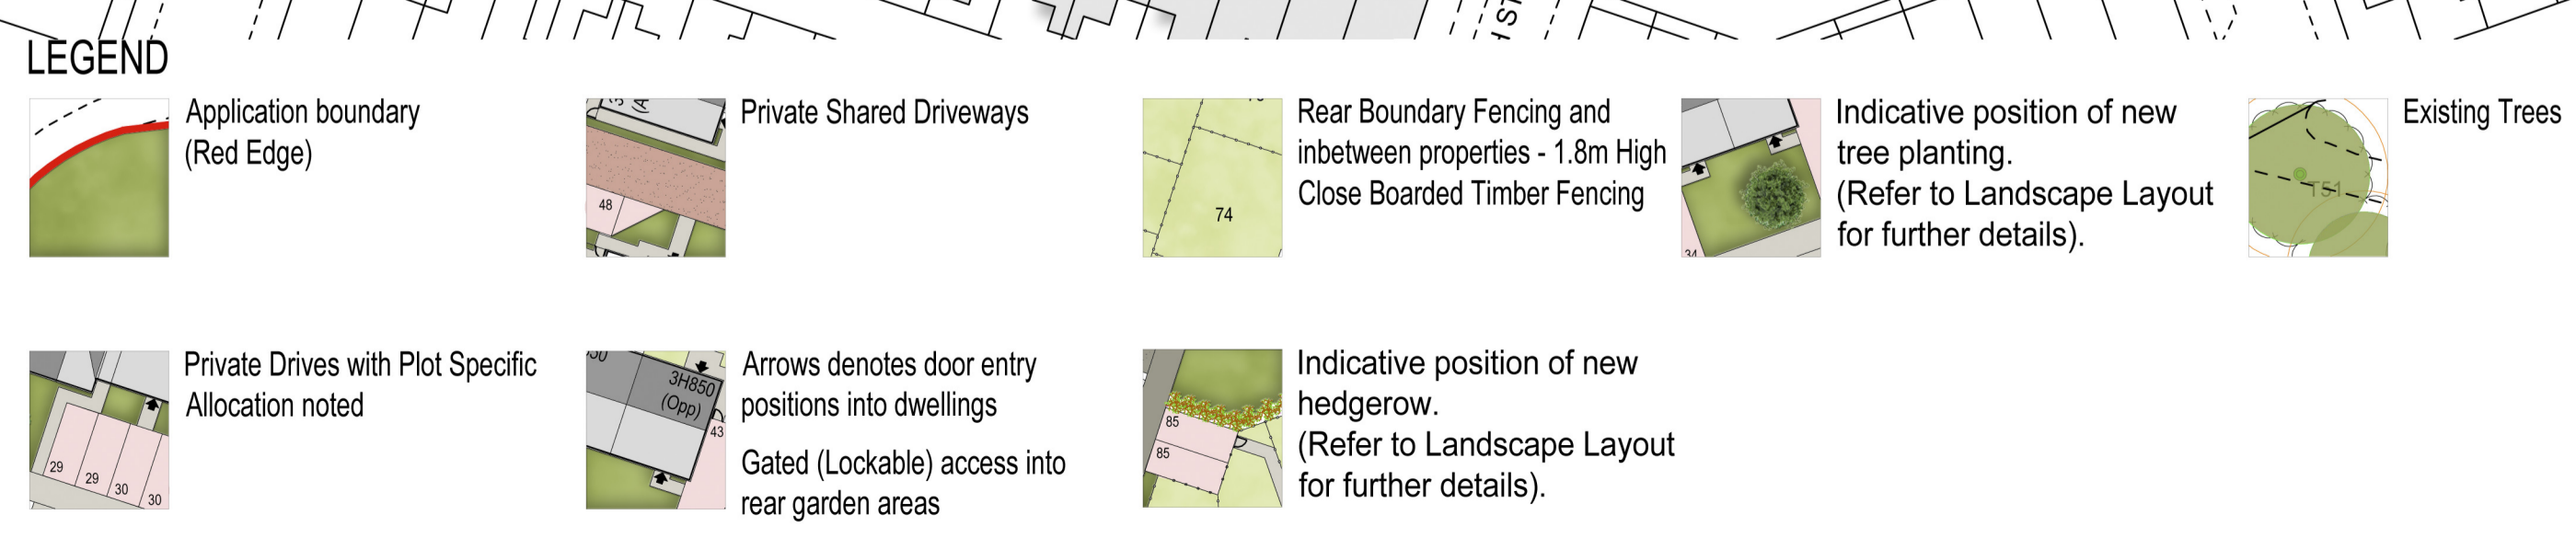


MIX SCHEDULE					
Ref	House Type	PRS Types	Sqft	No	Total Sqft
674	2 Bed Semi/Mews		674	17	11458
826	3 Bed Semi/Mews		826	8	6608
850	3 Bed Semi Detached		850	4	3400
864	3 Bed Semi/Mews		864	20	17280
875	3 Bed Semi/Detached		875	9	7875
1116	4 Bed Semi Detached		1116	4	4464
				62	51085
		Sale			
3H921	3 Bed Semi/Mews		921	7	6447
3H950	3 Bed Semi/Mews		950	4	3800
3H962	3 Bed Semi		962	6	5772
3H1011	3 Bed Semi		1011	1	1011
4H1116	4 Bed Semi		1116	6	6696
				24	23726
Total number of units and square footage				86	74811

**PLANNING SUBMISSION**

Rev	Date	Revision Description	Drawn
A	03/02/20	Updated in line with Clients comments	DGL

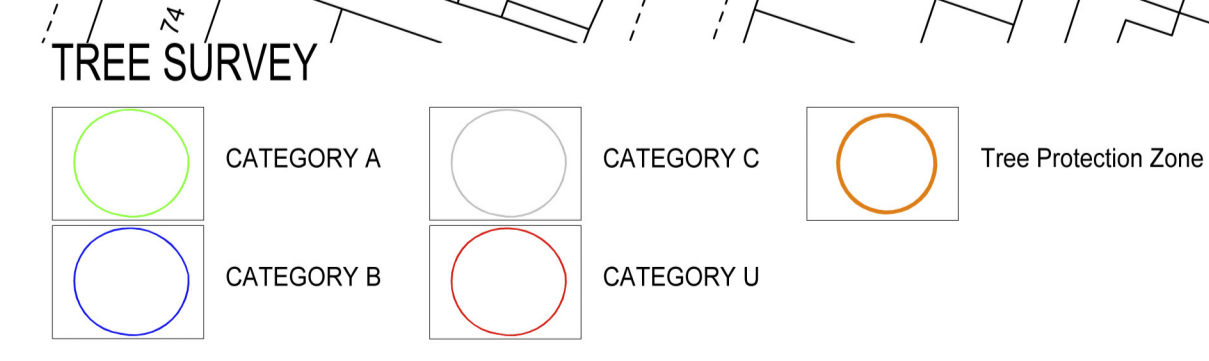

# Redlam Brow, Griffin



**Barn Meadow House**  
 Southfield Fold Farm  
 Southfield  
 Burnley  
 Lancashire  
 BB10 3RH  
 Tel : 01282 601157  
 Mbl : 07976 782876

Client	SEDDON CONSTRUCTION LTD
Project	REDLAM BROW, GRIFFIN
Drawing Title	PLANNING LAYOUT
Drawing No.	DGL/18156/SHP-PL01
Revision	A
Drawn	D.G. Lever
Scale	1:500
Drawn	December 2019
E-mail	darren.dgla@gmail.com
Approved	A1