

Rolling Log (TT19 by Streetscape or similar approved). Made from timber with steel components.



Play Train (NB17 by Streetscape or similar approved). Suitable for 2 to 7 year olds. Made from timber.



Triple Balance Beams (TT2 by Streetscape or similar approved). Made from timber.



Small Timber Climber (Chopstix3 by Streetscape or similar approved). Suitable for 5 to 12 year olds. Promotes climbing and encourages unstructured play. Made from timber with netting and rope.



Timber Toddler Swing 1.8m high with steel ground fixings (ST18-2 by Streetscape or similar approved). Suitable for 1 to 4 year olds.



Timber Junior Swing 2.4m high with steel ground fixings (ST24-2 by Streetscape or similar approved). Suitable for 4 years plus.



Ash Multiplay Unit with Side and Climbing Net (MPFT1 by Streetscape or similar approved). Suitable for 2 to 12 year olds. Tower is made from Safalog which is a laminated, natural, and split and crack resistant timber. H:1000mm high.



Wooden Playground Fencing and 2x Steel Framed Gates with self closing hinges, galvanised. Fence height to be a minimum of 1m high. Fences to be constructed and erected in accordance with the appropriate part of BS 1722. Timber to be of a natural finish, and steel framing of gates to be in colour green finish. Playtime Timber Fencing by Jacksons Fencing is suggested or similar approved.





2 x Norton Steel and Timber Seat with Back (SNTS by Streetscape or similar approved). 1500mm long.



1 x Imperial litter bin (90 litre capacity with lid, lock, and liner. Colour black with gold detail) (LBI by Streetscape or similar approved).

DO NOT SCALE
 ALL COORDINATES RELATED TO LOCAL GRID LOCATED TO OS NG BY BEST FIT TO DETAIL, EXTRACTED FROM OS DIGITAL DATA.
 © This drawing, including the design and technical information contained on it, is the property of Ascerta. The drawing may only be used for the specific purpose for which it has been intended and may not be reproduced or copied without prior permission.

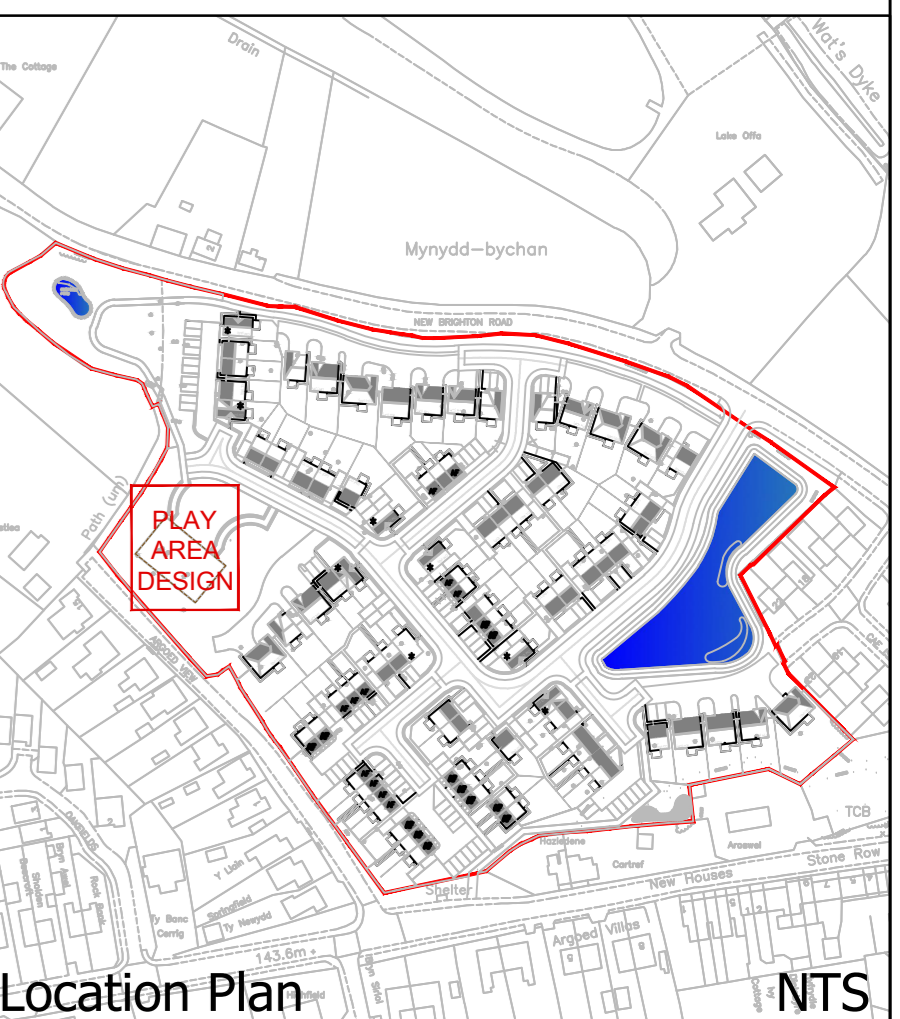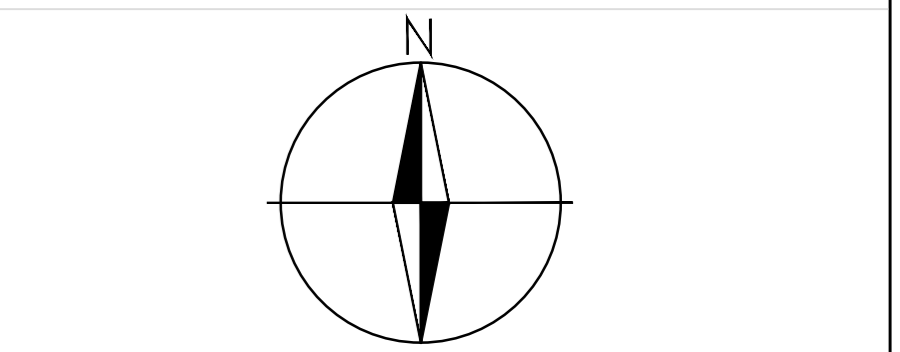

Play area key:

- Colour Coated Rubber Mulch Surfacing (Colour: Earth Brown) with PCC Edging to perimeter of surfacing to suit the proposed equipment. All weather rubber surfacing to be constructed with resin bonded recycled material that complies with EN1177. (Rubber Fibrefall Mulch by Streetscape or similar approved).
- Wooden Playground Fencing and 2x Steel Framed Gates with self closing hinges, galvanised. Minimum height of 1m.
- Safety zone for individual pieces of play equipment.

Landscape planning key:

- Site Boundary
- Existing trees retained and protected during the works.
- Ornamental Heavy Standard Trees to be planted with a single timber stake and rubber tree tie.
- Proposed Lavender Hedgerow planted in a triple staggered row at 0.2m centres.
- Public open space to be sown with Germinol A19 mix 40g/m² on 150mm topsoil.

Ascerta
 Landscape | Trees | Ecology
 t: 0845 463 4404
 e: info@landscapetreeseecology.com
 www.landscapetreeseecology.com

CLIENT: Stewart Milne Homes
 PROJECT: New Brighton Road, Mold
 DRAWING TITLE: Play Area Design
 SCALE: 1:50 @ A0
 DRAWN BY: CN
 CHECKED BY: CP
 DATE: 05/05/2021
 DRAWING No: P.1094.18.04
 REV: