


# Argoed View, Nr Mold

## Hard Landscaping Layout - 1:500

- Hard Landscaping Ledges
- Hard Landscaping Material A  
Tarmac surface to main carriageway
- Hard Landscaping Material B  
Tarmac surface to footpaths
- Hard Landscaping Material C  
Tarmac surface to private driveways and access
- Hard Landscaping Material D  
Herringbone laid block paving to private drive and access ways  
Colour - Sun Stone
- Hard Landscaping Material E  
Alternative covering to carriageway and shared surface areas  
Colour - Red
- Soft Landscaping Areas - Private  
Privately seeded/managed soft landscaping schedule  
(Refer to Landscaping plan for detail and areas)
- Soft Landscaping Areas - POS  
Public managed soft landscaping areas  
(Refer to Landscaping plan for detail and schedule)

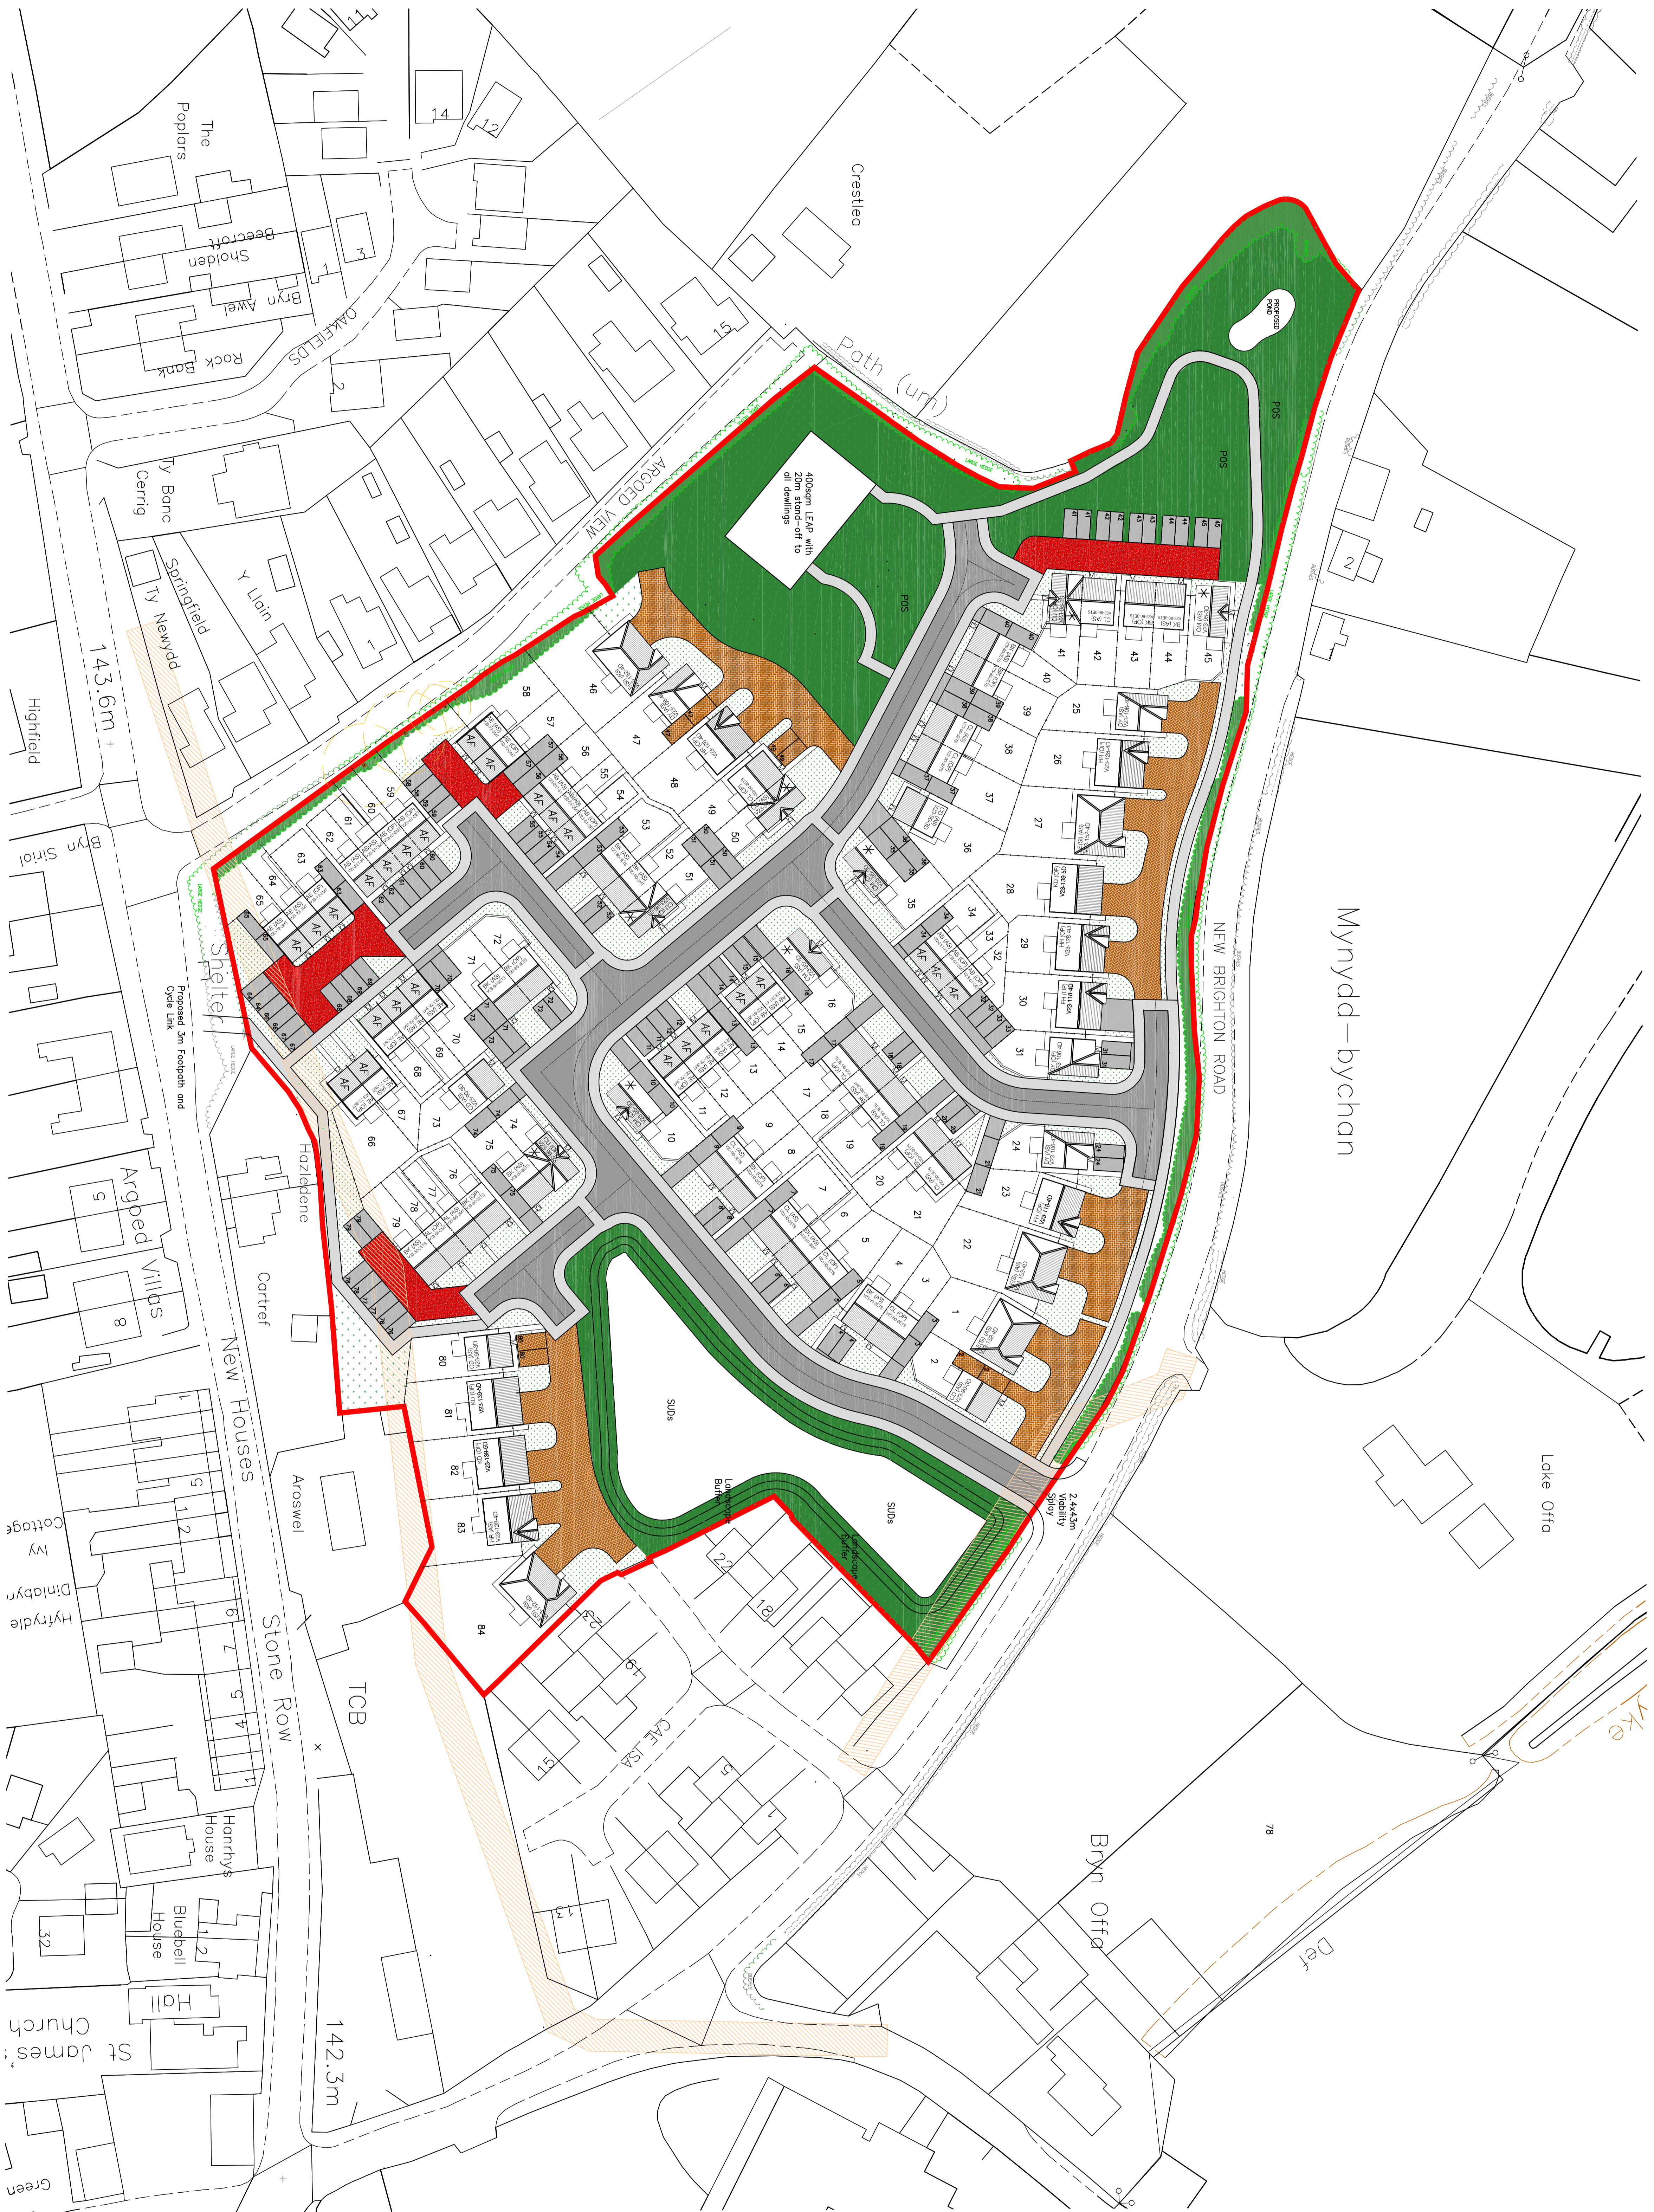

|  |                 |          |            |
|--|-----------------|----------|------------|
| Hard Landscaping Layout  |                 | Drawn by | Checked by |
| Dwg No   | SK296/NBM/HLL01 | DATE     | 07.2018    |
| SCALE  | 1:500           | DRAWN    | CMC        |
|  |                 | CHK      | DM         |
| Argoed View, Nr Mold   |                 |          |            |
| Stewart Milne Homes  |                 |          |            |
| Harrier House<br>2 Lumsdale Road<br>Cobra Business Park<br>Trafford Park, Manchester<br>Telephone (0161) 866 6900<br>Fax (0161) 866 6909 |                 |          |            |