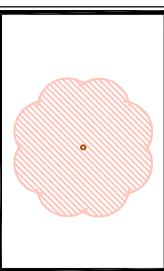
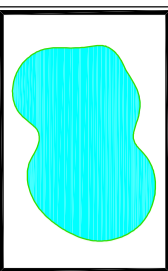
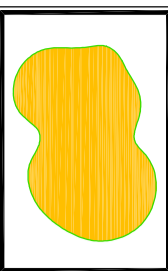
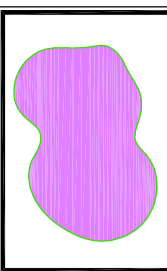

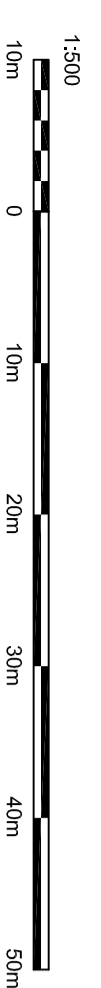
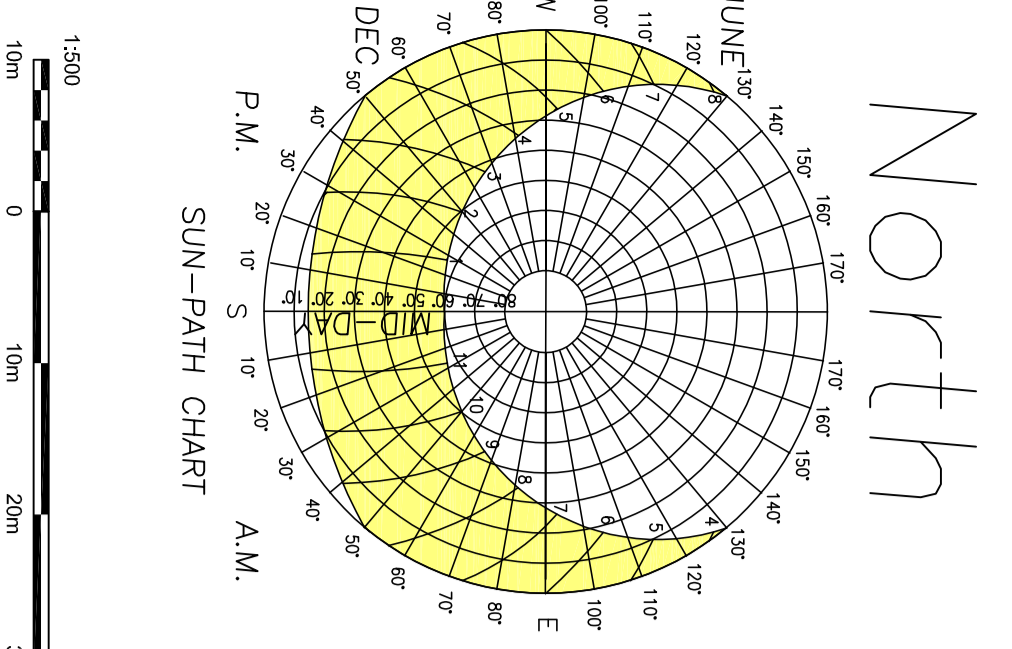
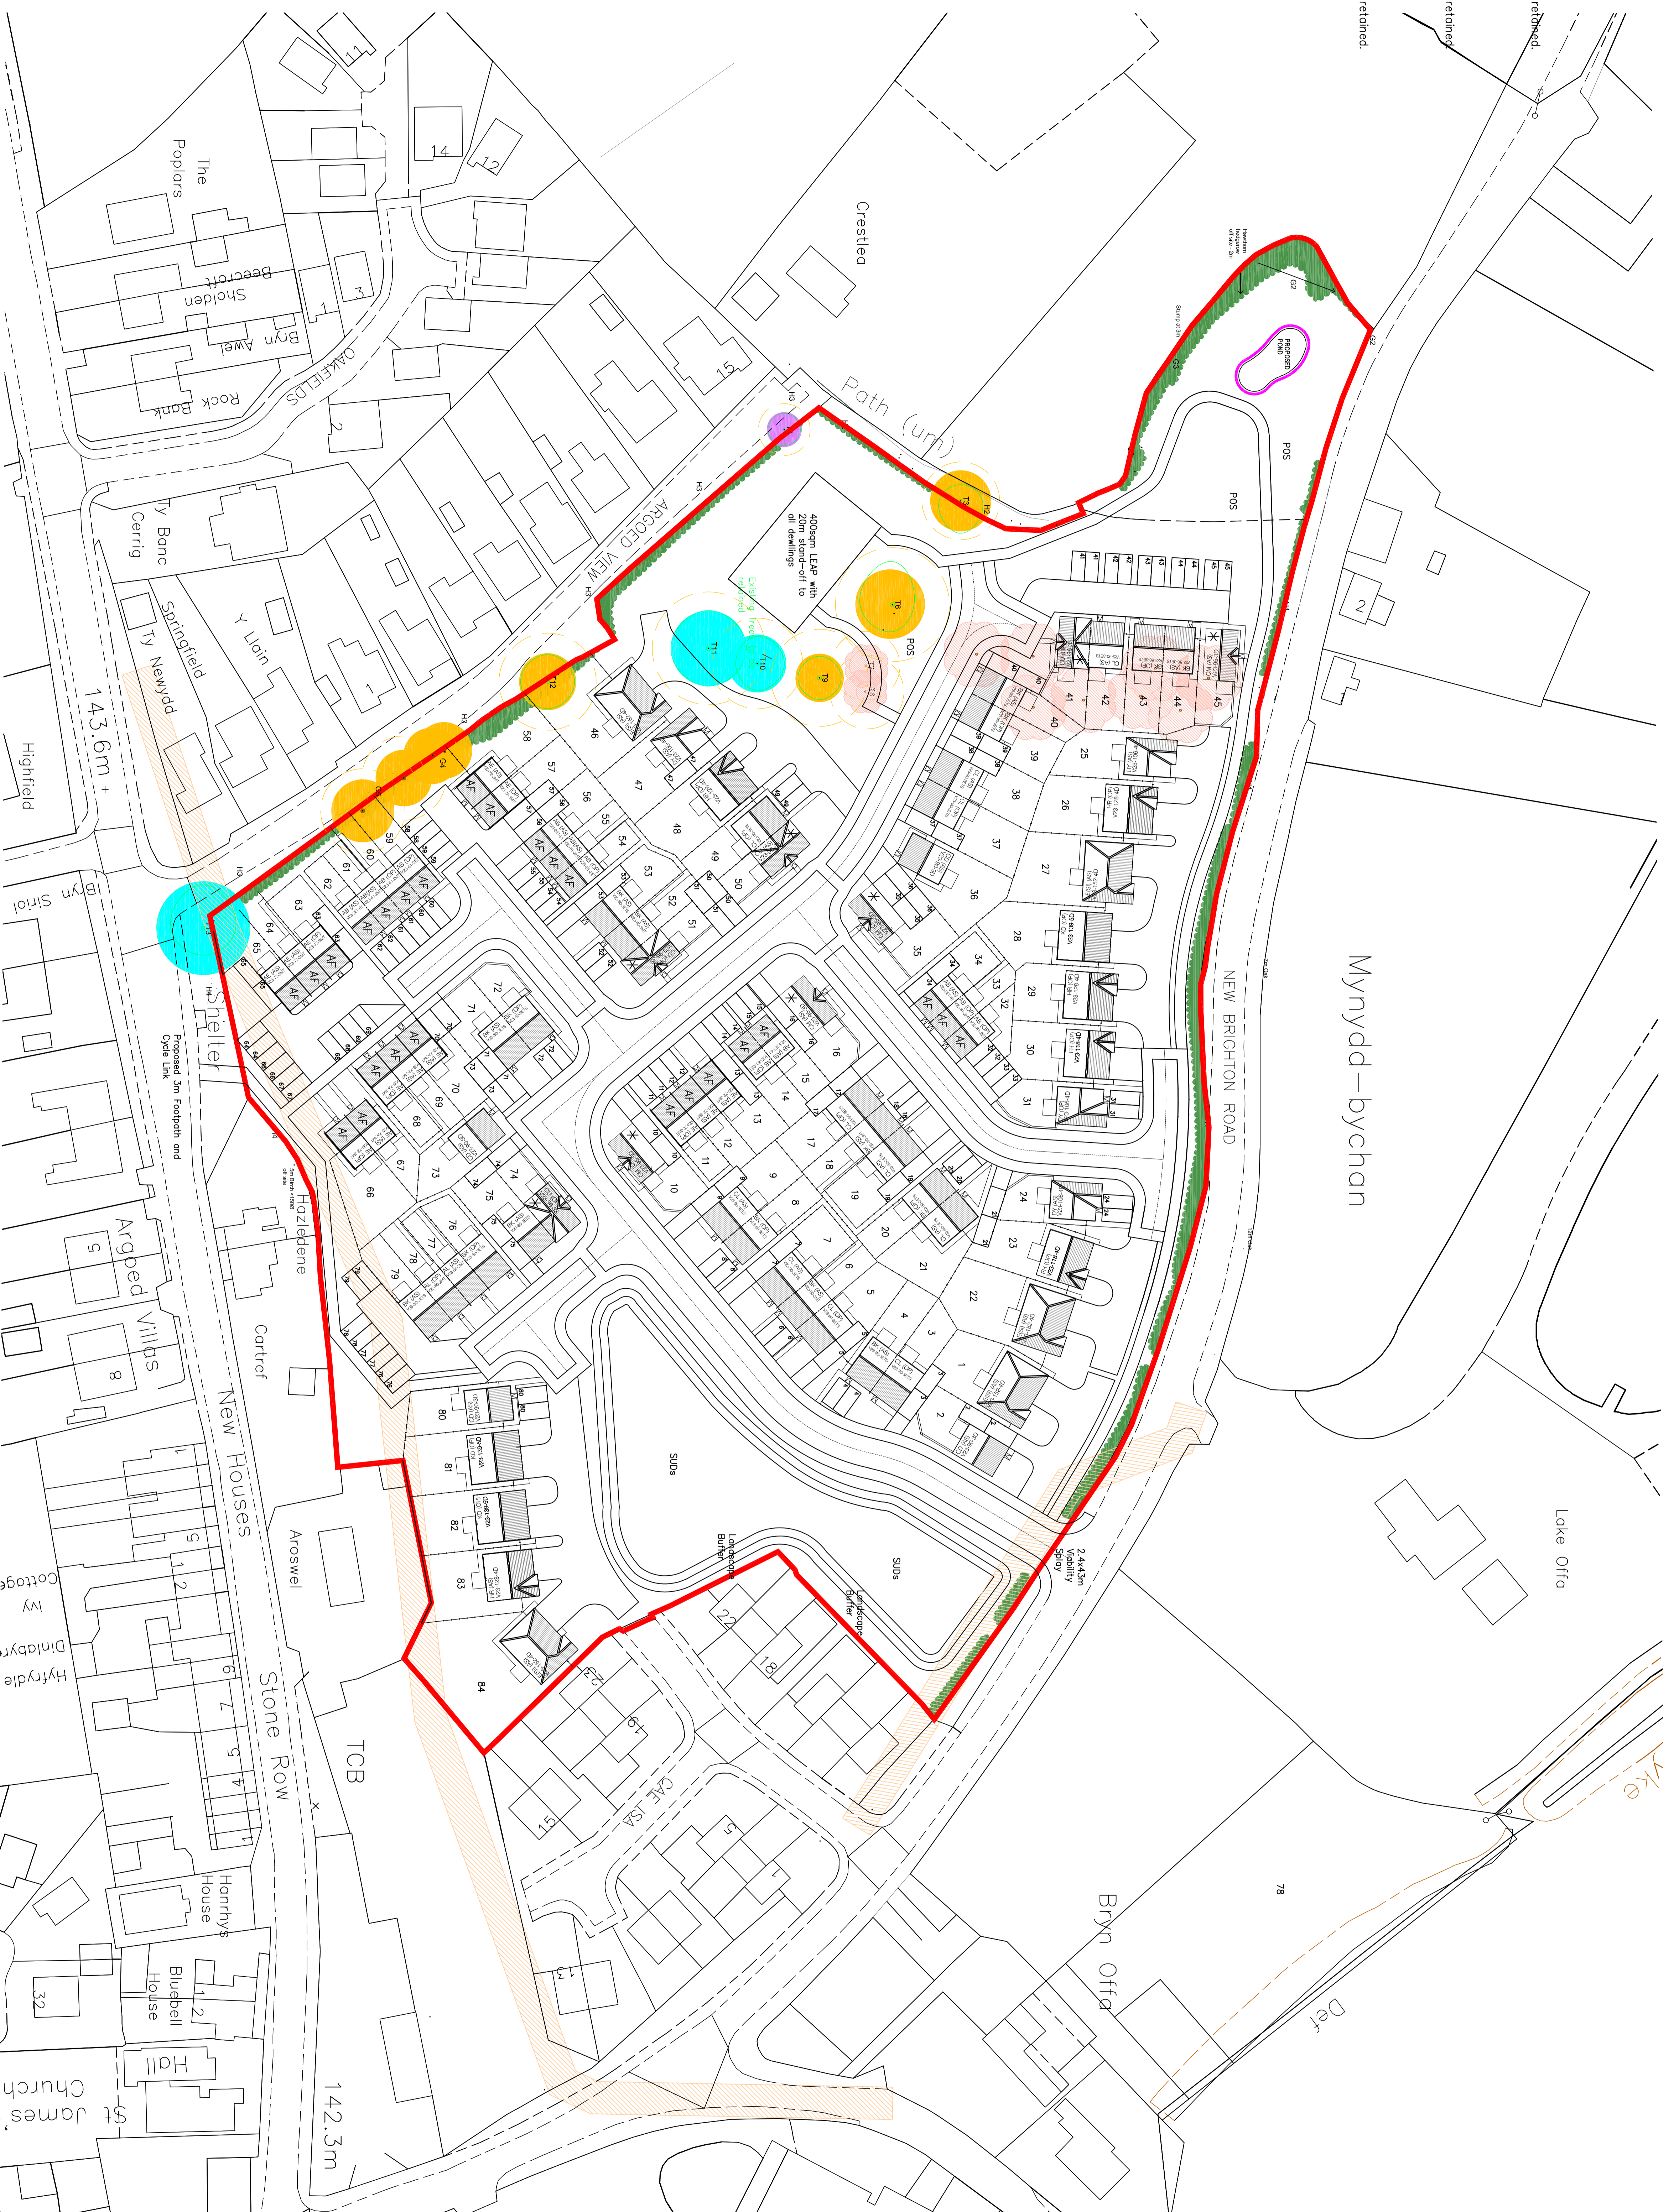


Argoed View, Nr Mold

Tree Retention and Loss Layout - 1:500

-  Existing trees to be removed.
(refer to tree report for detail)
-  Existing Category A trees to be retained.
(refer to tree report for detail)
-  Existing Category B trees to be retained.
(refer to tree report for detail)
-  Existing Category C trees to be retained.
(refer to tree report for detail)
-  Retained existing hedge



Argoed View, Nr Mold

Tree Retention and Loss Layout

Dwg No SK296/NBM/TRLO1 Rev

DATE	SCALE	DRAWN	CHK	CMC
04.2021	1:500	CHK	CHK	DM

STEWART
Milne
HOMES

Stewart Milne Homes
Harrier House
2 Lumsdale Road
Cobra Business Park
Trafford Park, Manchester
Telephone (0161) 866 6900
fax (0161) 866 6909