
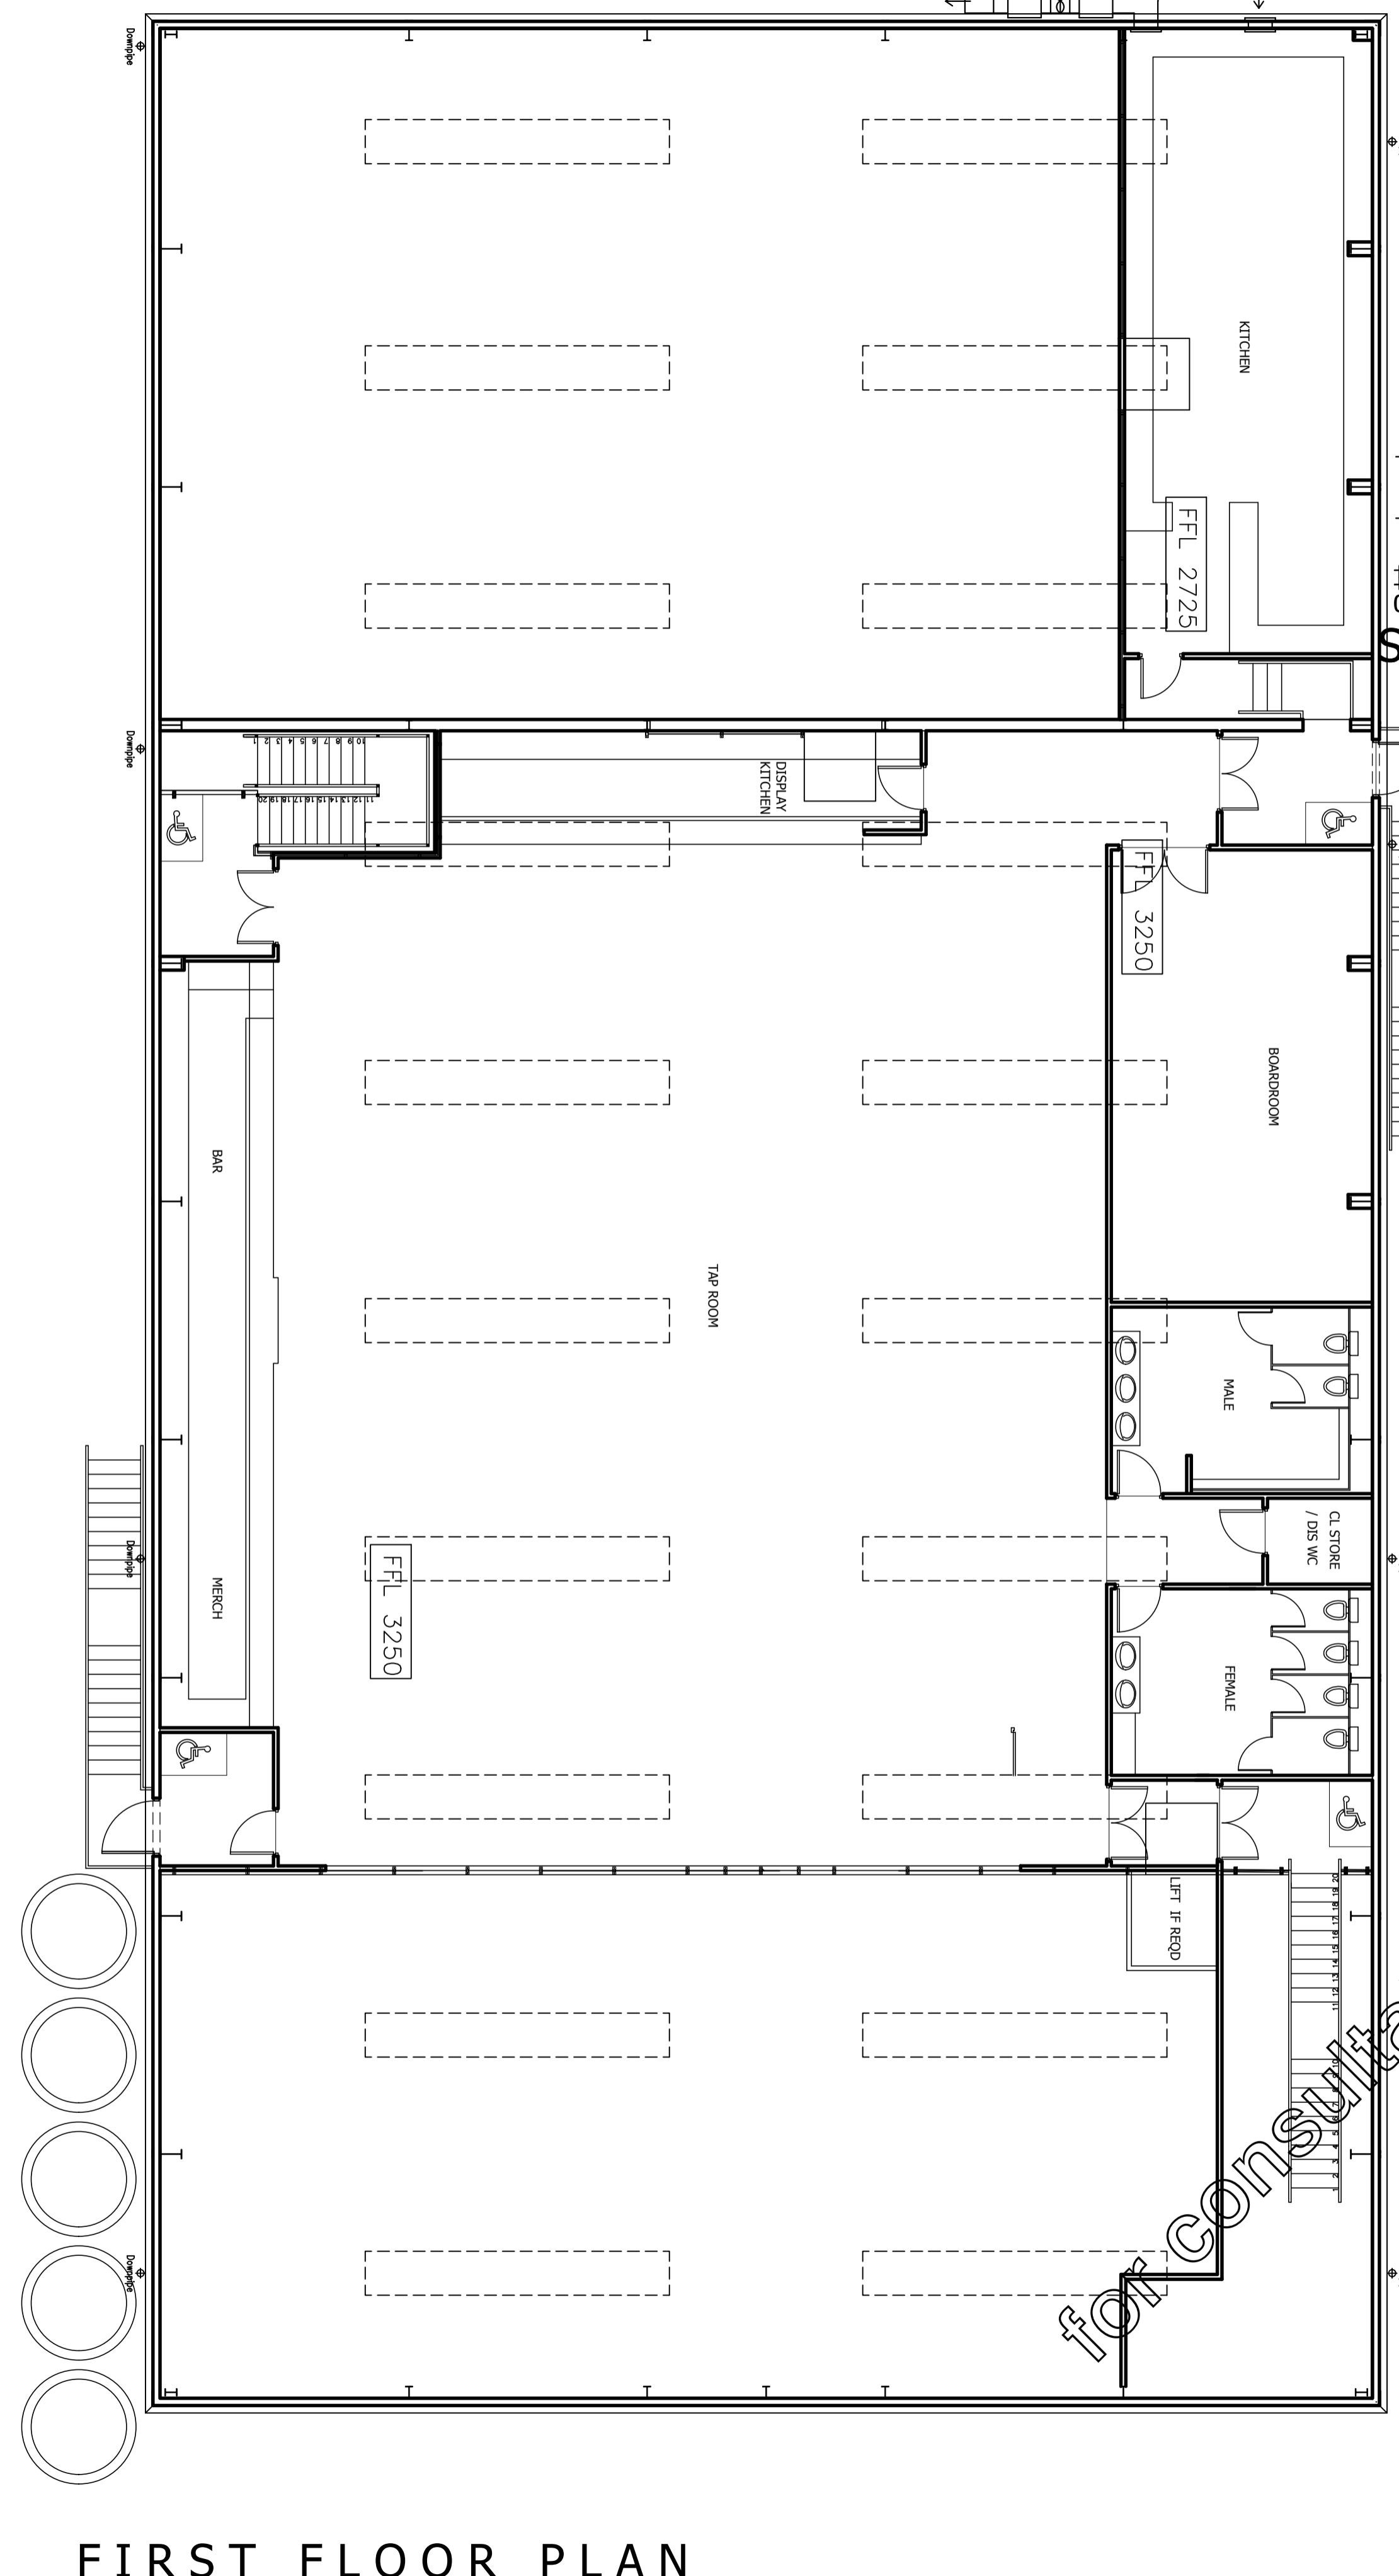
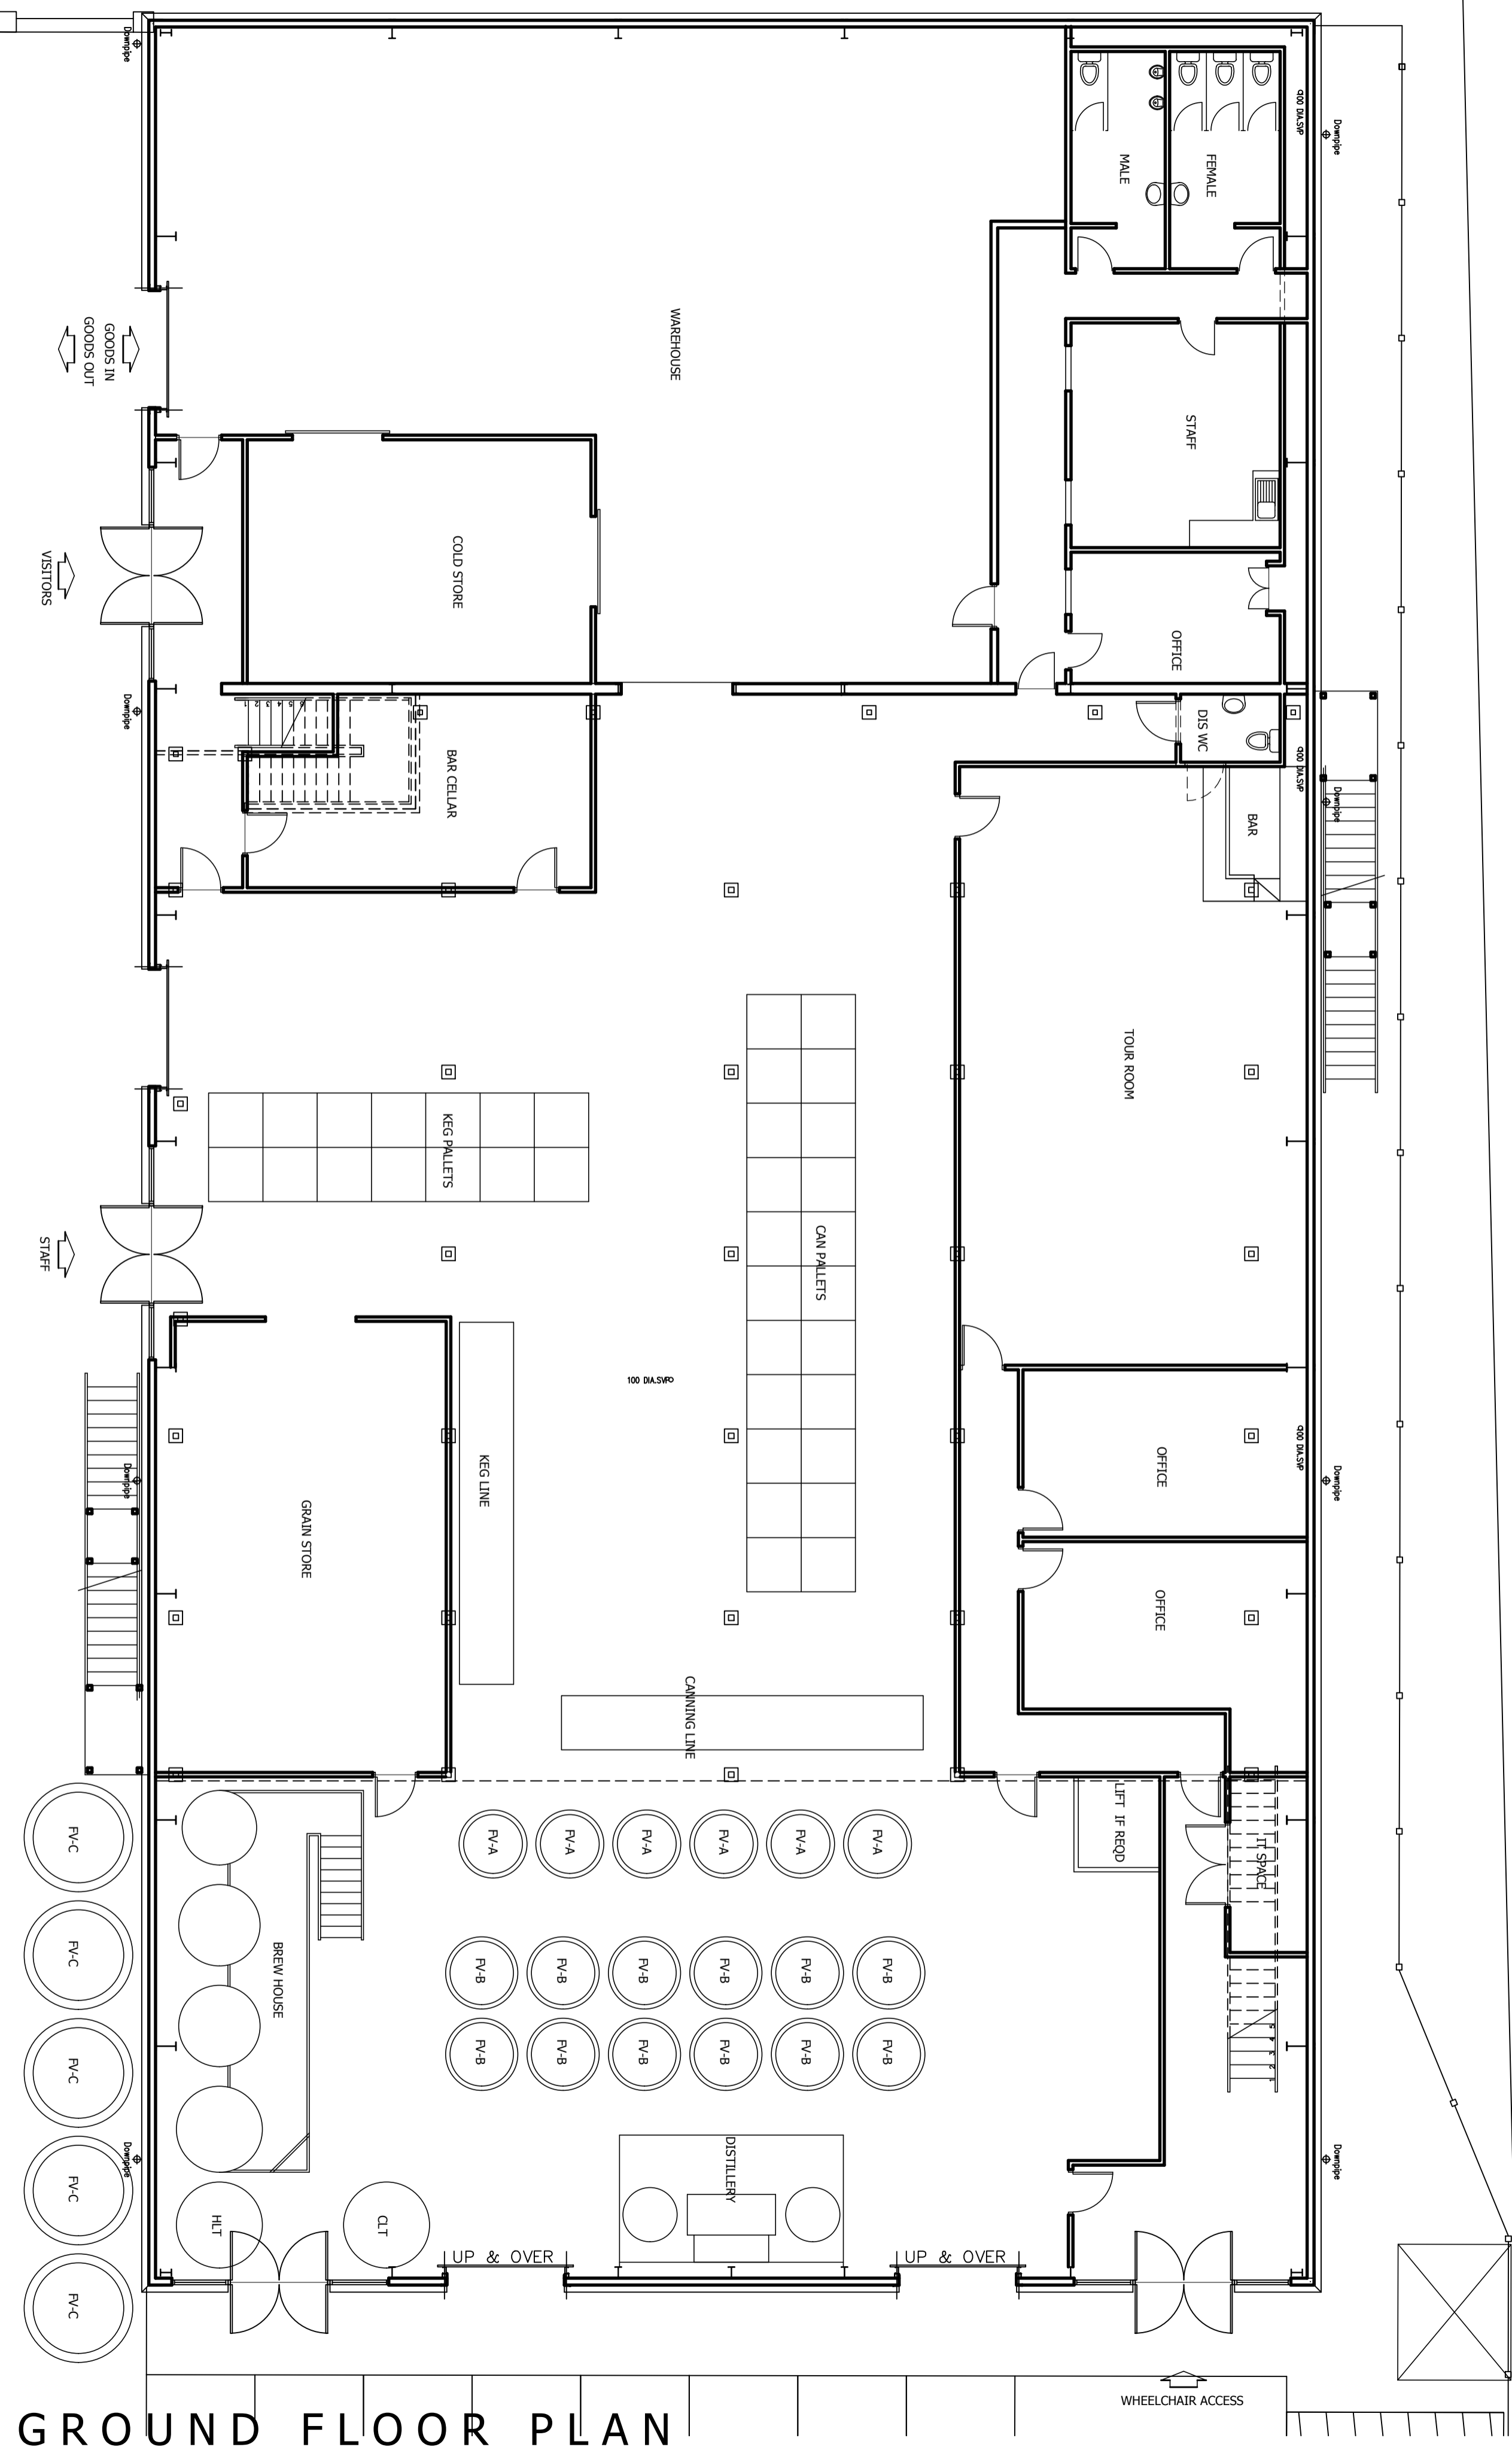


NOTES
All dimensions to be checked on site and any discrepancies notified prior to commencement of work.

Do not scale from this drawing - If in any doubt, ask.

REVISIONS		
Date	Ref.	By

AS PROPOSED

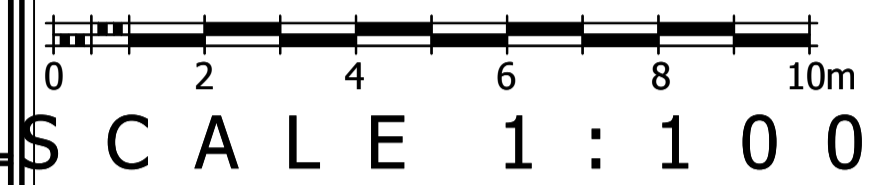

ARCHITECTURAL & INTERIOR DESIGNERS

169 ST. JOHN STREET
LEES
OLDHAM OL4 3DS
T: 0161 620 1438
F: 0161 620 1439
E: INFO@WHITTAKERDESIGN.CO.UK
W: WWW.WHITTAKERDESIGN.CO.UK

PROJECT Donkeystone Brewery Co Wellington Industrial Park Wellington Road Greenfield, Oldham, OL3 7AQ	
DRAWING TITLE as proposed plans	
SCALE 1:100 @ A1	DATE Oct 2020
DRAWN L Hollinworth	CHECKED
NUMBER 3864.5	REVISION

for consultation